

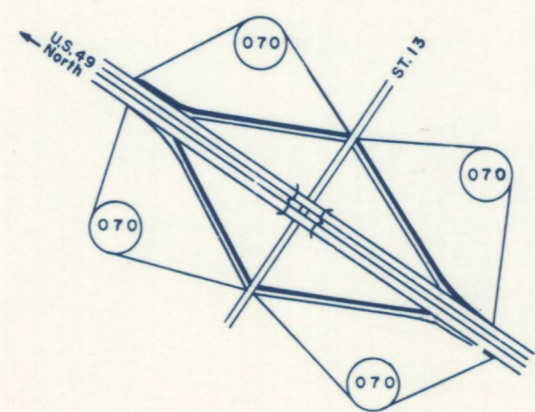
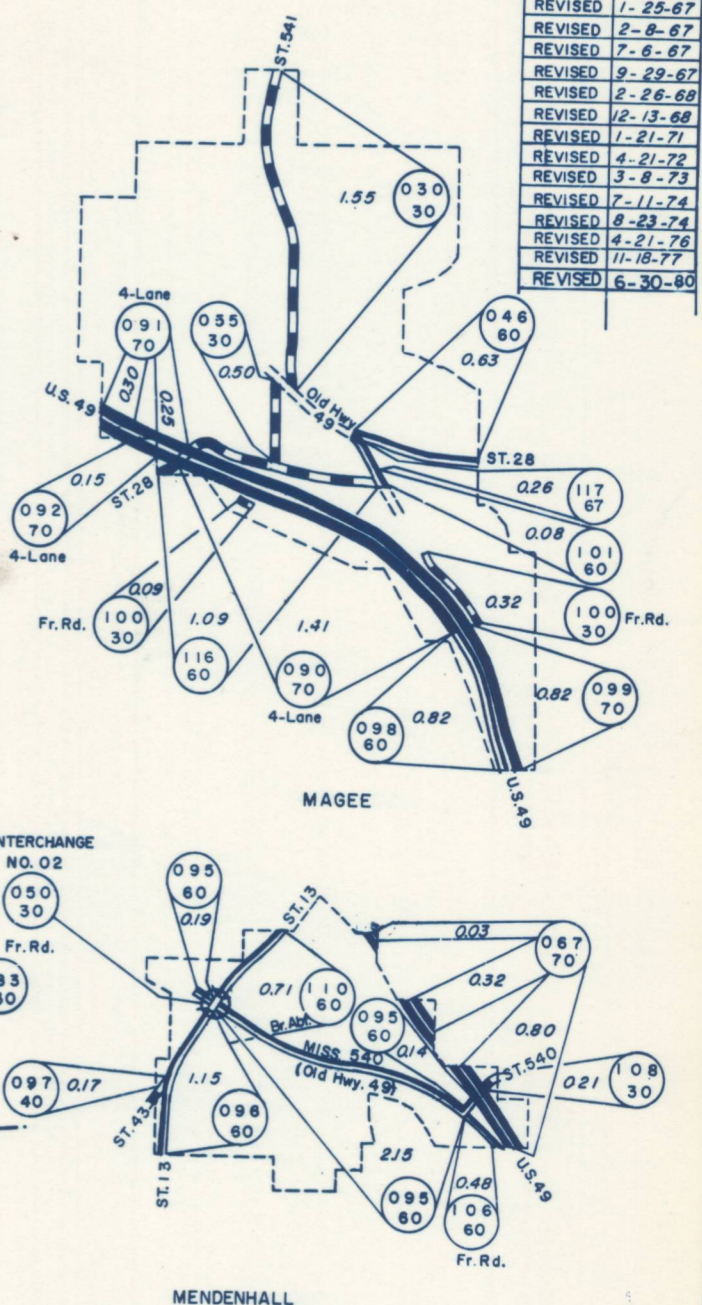


DRAWN	7-1-61
REVISED	5-31-62
REVISED	6-12-62
REVISED	7-28-63
REVISED	10-8-63
REVISED	11-23-65
REVISED	1-25-67
REVISED	2-8-67
REVISED	7-6-67
REVISED	9-29-67
REVISED	2-26-68
REVISED	12-13-68
REVISED	1-21-71
REVISED	4-21-72
REVISED	3-8-73
REVISED	7-11-74
REVISED	8-23-74
REVISED	4-21-76
REVISED	11-18-77
REVISED	6-30-80

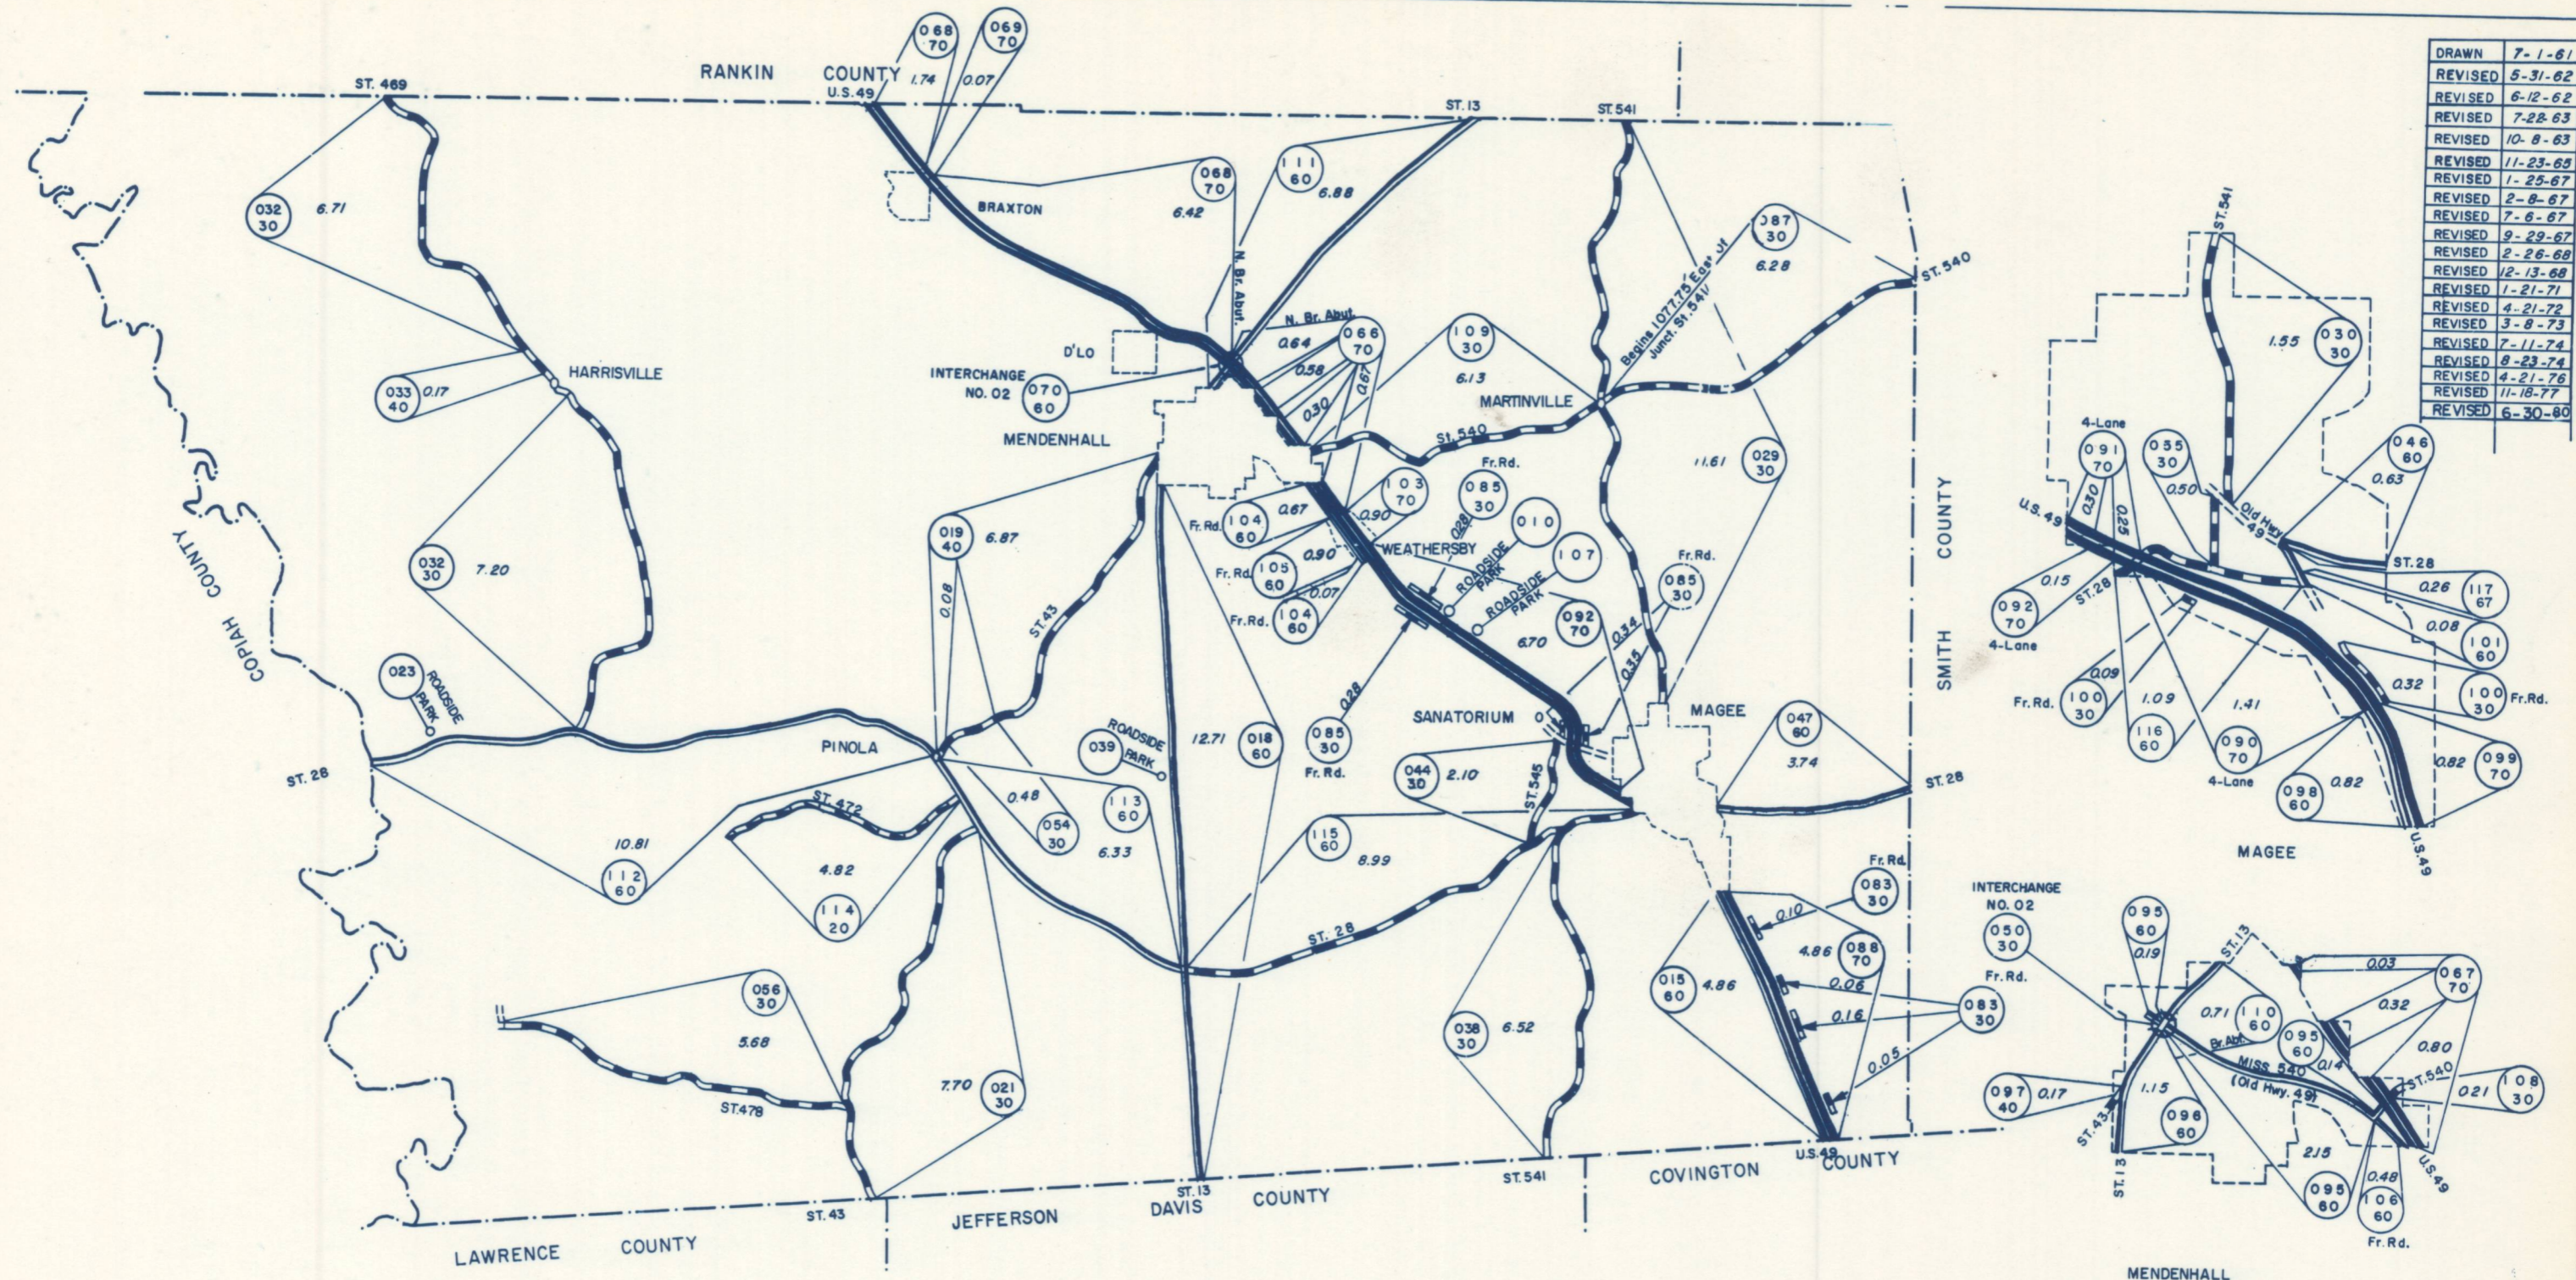

INTERCHANGE NO. 02
NEW U.S. 49 AND MISS. 13
MENDENHALL

070
60

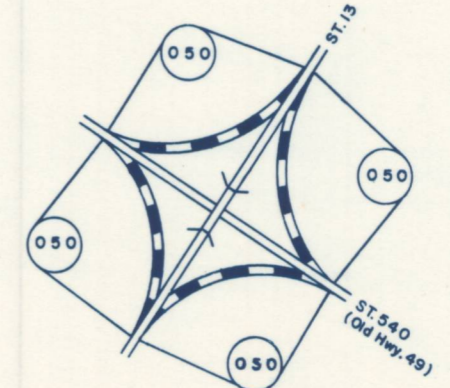

INTERCHANGE NO. 02
MISS. 13 AND MISS. 540 (OLD HWY. 49)
MENDENHALL

050
30

LEGEND

NOT MAINTAINED	[Symbol]
GRADED & DRAINED	[Symbol]
GRAVEL	[Symbol]
LOW TYPE ASPHALT	[Symbol]
HIGH TYPE ASPHALT	[Symbol]
CONCRETE & BRCK	[Symbol]

